

**FACILITY
DESIGN GROUP**
Architecture & Construction

19 THE TERRACE
CAMBEWARRA NSW 2540
PH: 02 4666 0777
E: info@fdg.com.au WEB: www.fdg.com.au
DO NOT SCALE OFF DRAWINGS. WORK TO FIGURED DIMENSIONS ONLY.
VERIFY DIMENSIONS ON SITE PRIOR TO COMMENCING WORK.
NOMINATED ARCHITECT: STEPHEN JOHANSSON - NSW REG No. 7168

PROJECT
BOYNE TANUM AQUATIC RECREATION CENTRE


THIS DRAWING IS COPYRIGHT & IS THE PROPERTY OF FACILITY DESIGN GROUP PTY LTD

CLIENT

DRAWING TITLE
FLOOR PLAN

DRAWING No.	A100	REVISION			
SCALE	1 : 500	DATE	6/5/20	JOB No.	Project Number

7/05/2020 2:27:37 PM

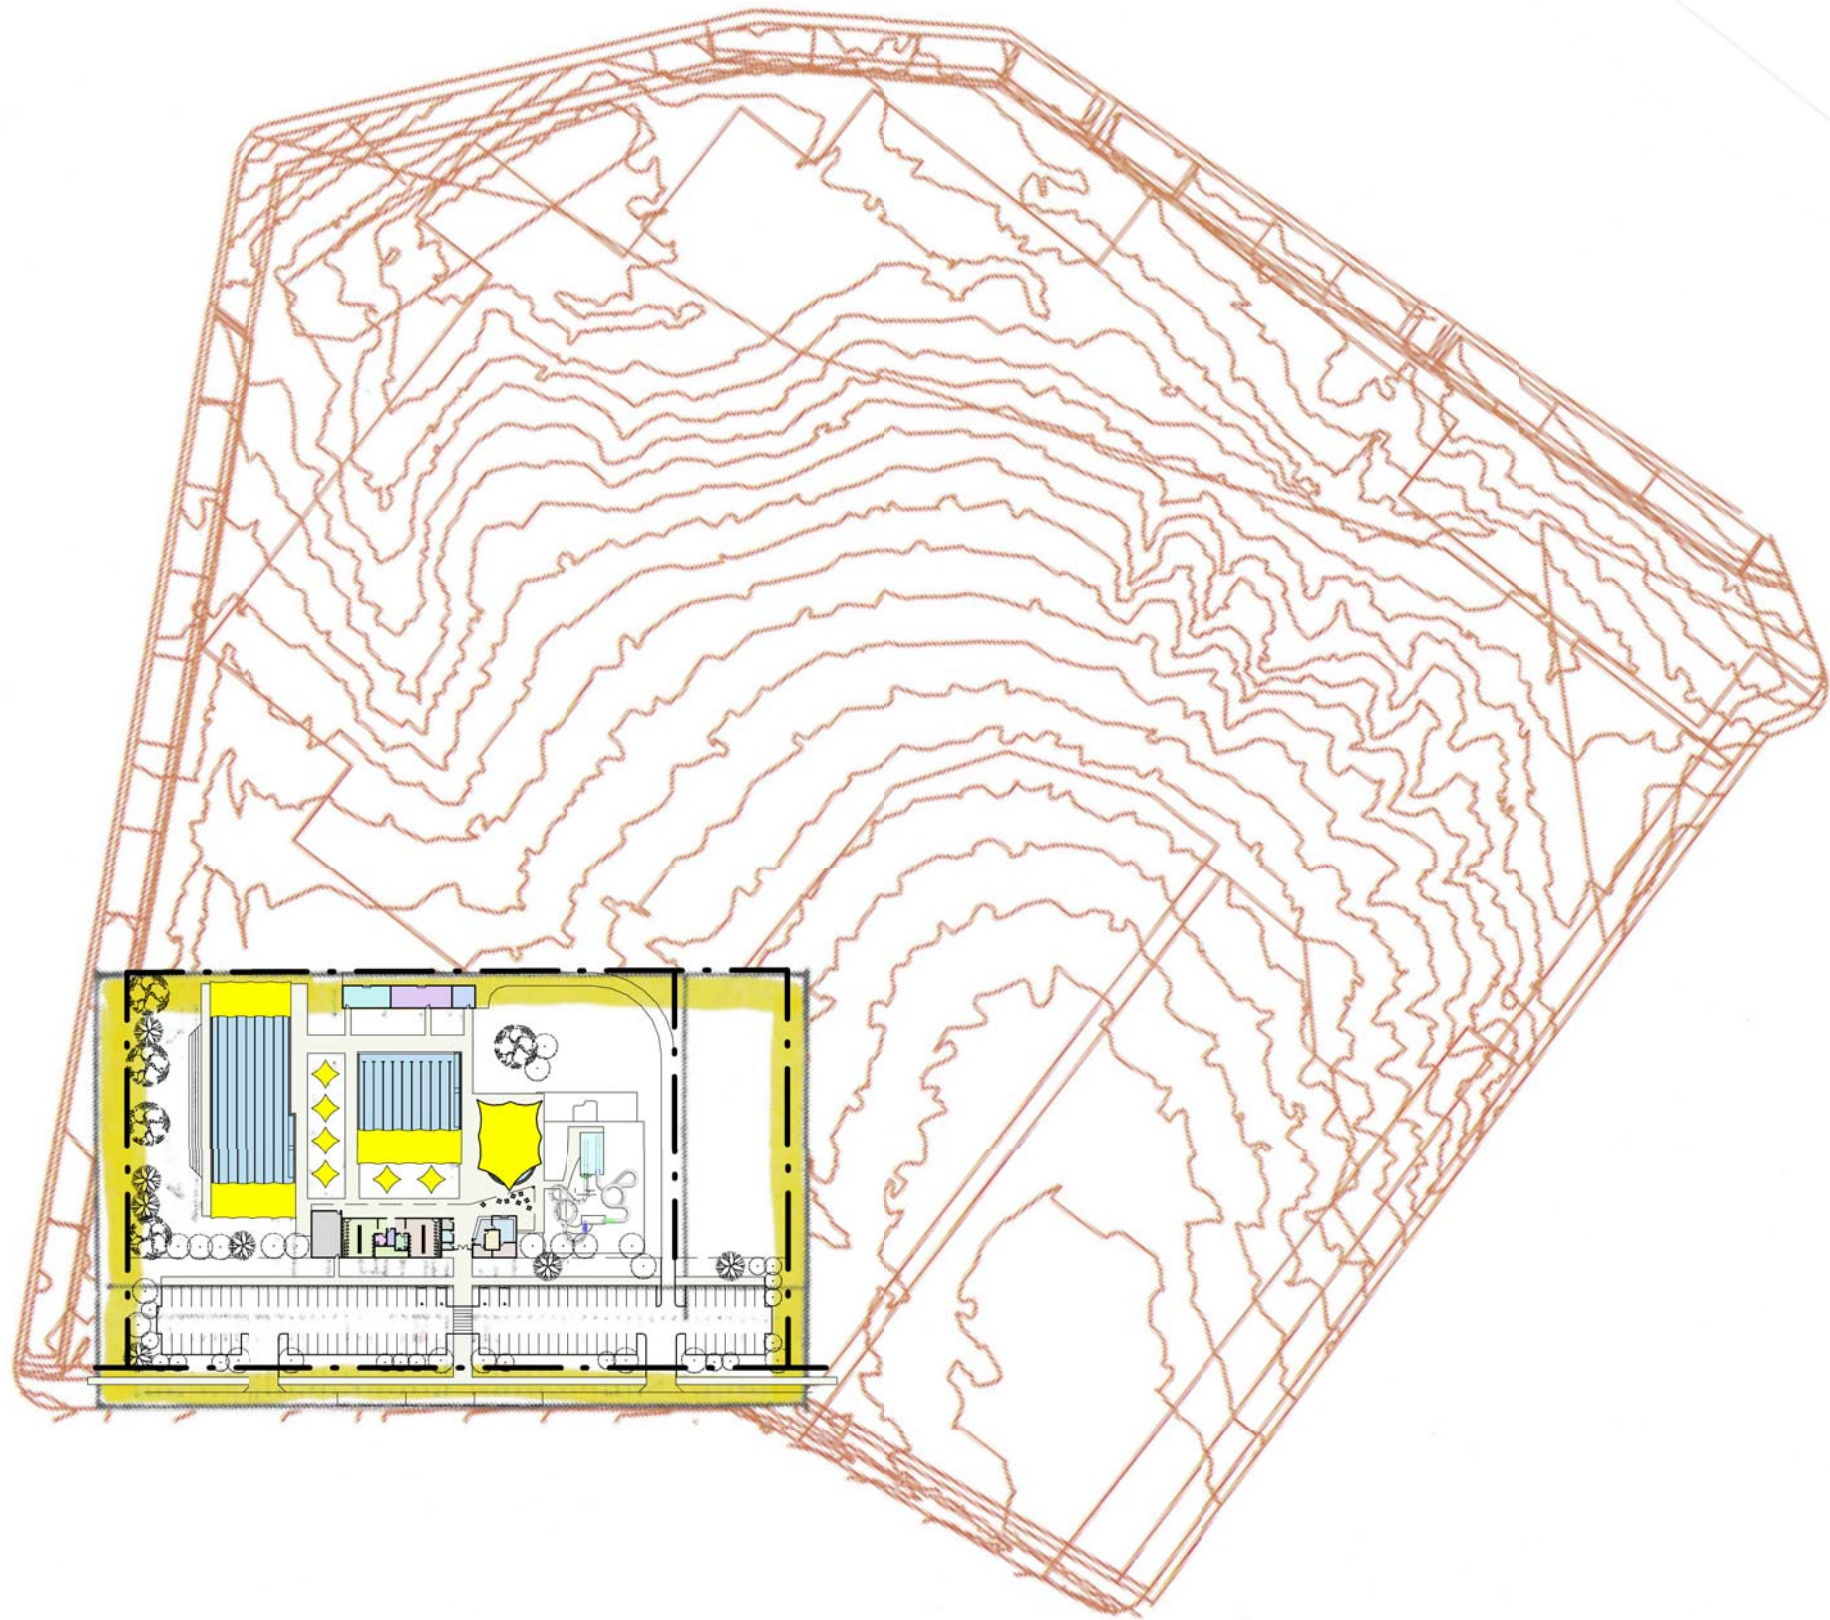

**FACILITY
DESIGN GROUP**
Architecture & Construction

19 THE TERRACE
CAMBEWARRA NSW 2540
PH: 02 4666 0777
E: info@fdg.com.au WEB: www.fdg.com.au
DO NOT SCALE OFF DRAWINGS. WORK TO FIGURED DIMENSIONS ONLY.
VERIFY DIMENSIONS ON SITE PRIOR TO COMMENCING WORK.
NOMINATED ARCHITECT: STEPHEN JOHANSSON - NSW REG No. 7168

PROJECT
BOYNE TANUM AQUATIC RECREATION CENTRE

THIS DRAWING IS COPYRIGHT & IS THE PROPERTY OF FACILITY DESIGN GROUP PTY LTD

CLIENT

DRAWING TITLE
SITE PLAN 1

DRAWING No.	A050	REVISION			
SCALE	1 : 2000	DATE	6/5/20	JOB No.	Project Number

7/05/2020 2:27:22 PM