


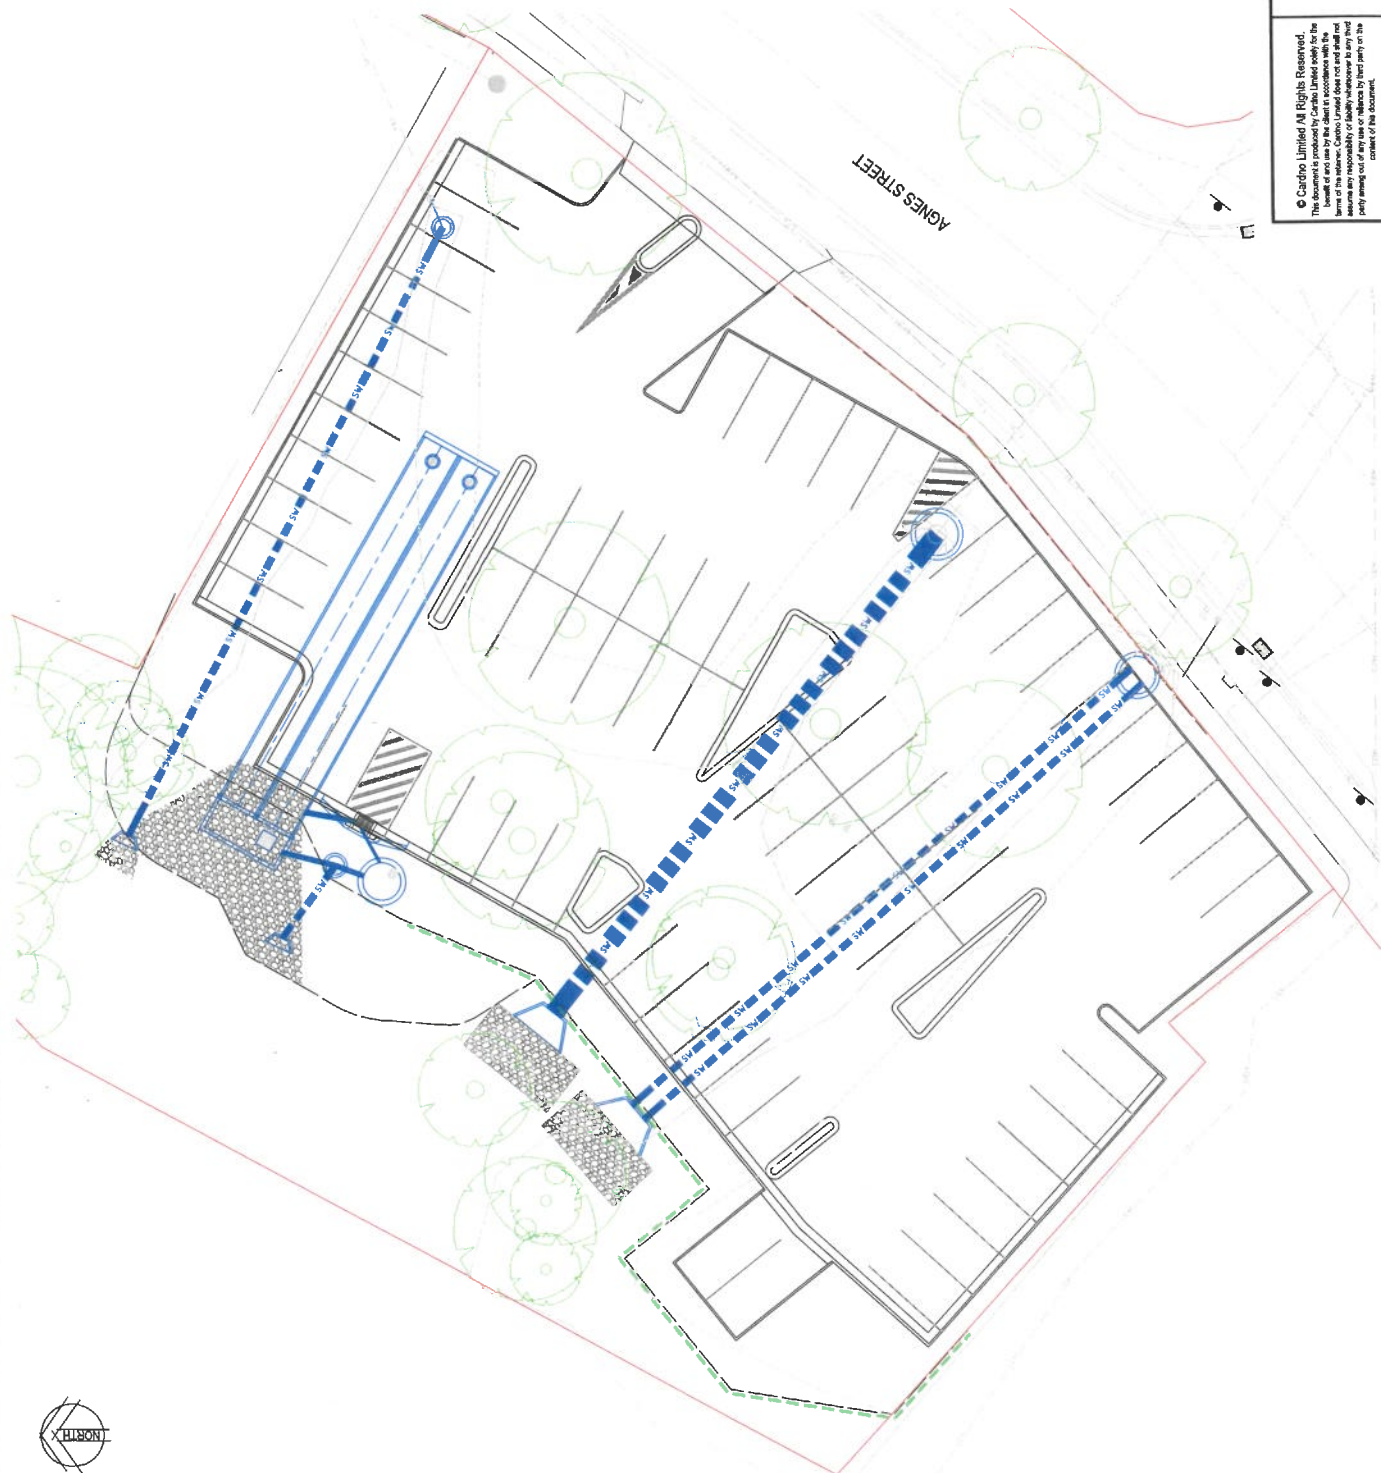

CARPARKS	
TOTAL	DIMENSIONS
73	5.40m x 2.70m (PERP)

LEGEND

- | | |
|---|-----------------|
| EXISTING TOP OF BANK | _____ |
| EXISTING BOTTOM OF BANK | _____ |
| EXISTING SEWER MAIN AND MANHOLE | _____ S _____ |
| EXISTING OVERHEAD ELECTRICAL CABLE AND POWER POLE | _____ O _____ |
| EXISTING EXISTING WATER MAIN | _____ W _____ |
| EXISTING STORMWATER MAIN | _____ SWD _____ |
| EXISTING UNDERGROUND TELSTRA CABLE | _____ T _____ |
| RP BOUNDARY | _____ |
| EXISTING FENCE | _____ |
| TREE | _____ |
| PROPOSED STORMWATER | _____ SW _____ |
| NEW DIAMOND BLOCK RETAINING WALL OR APPROVED EQUIVALENT | _____ |

© Cardno Limited All Rights Reserved.
This document is produced by Cardno Limited solely for the benefit of and use by the client in accordance with the terms of the relevant Cardno Limited does not and shall not assume any responsibility of liability whatsoever to any third party arising out of any use or reliance by third party on the content of this document.



Cardno (Cdn) Pty Ltd | ABN 57 051 074 982
101 High Street
North Rockhampton, QLD 4701
Tel: 07 4924 7500 Fax: 07 4926 4375
Web: www.cardno.com.au

GLADSTONE REGIONAL COUNCIL
AGNES ST AND JEFFERY CRT, AGNES WATERS
CARPARK WORKS - COMMUNITY CONSULTATION
AGNES ST CARPARK - OPTION 1

Drawn	Date	Scale	N.T.S.	Size	Revision
AHD					1
R2020043-SK-0004					